


# Erosion Control SAMPLE COPY Commercial Development

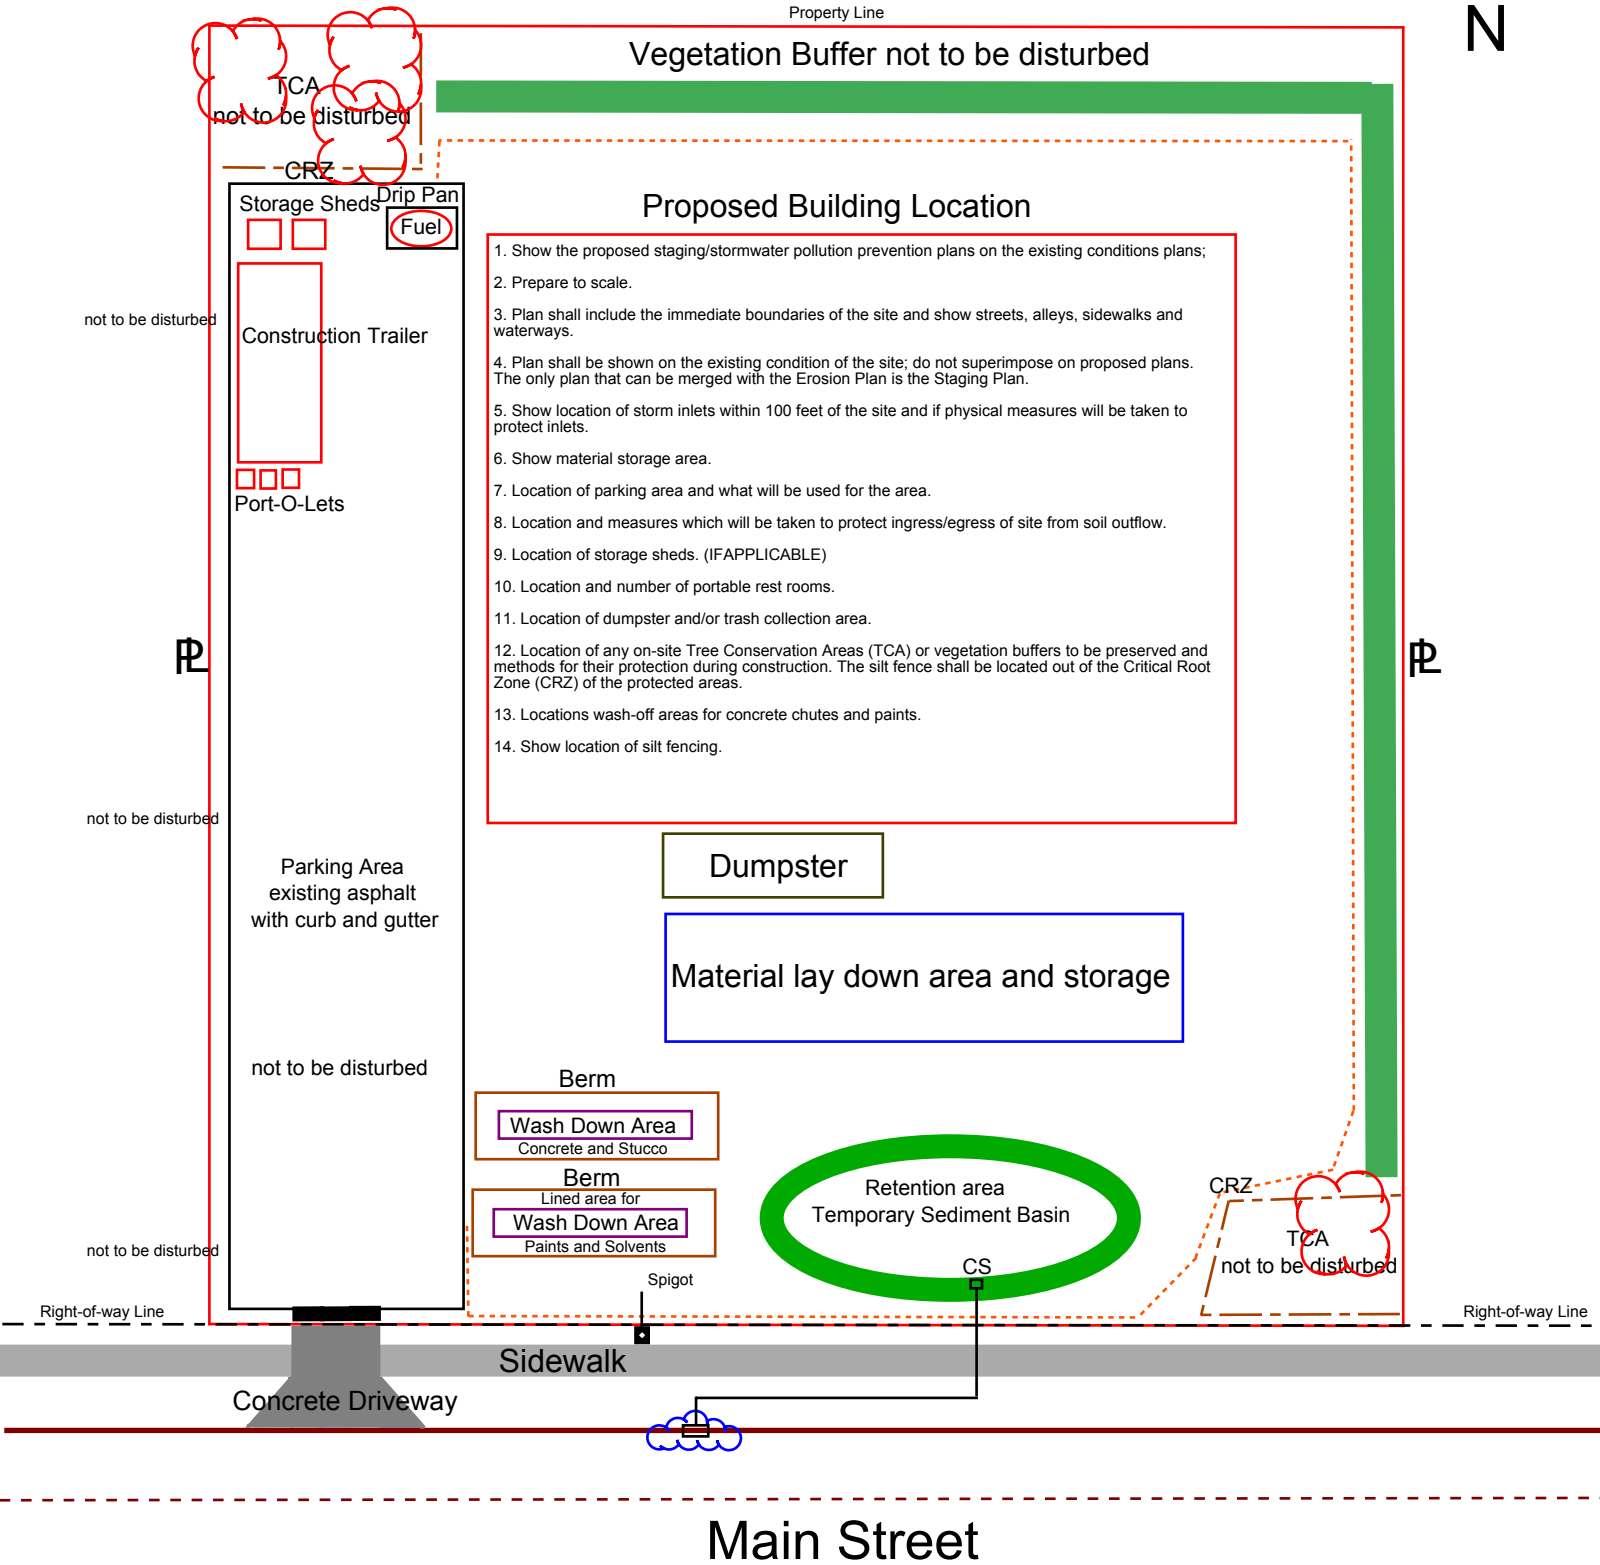

\*Tree Conservation Area (TCA)  
\*Critical Root Zone (CRZ)  
>If tree Barrier is not provided Silt fence shall be set off the tree CRZ, 1ft from trunk for every inch of diameter of tree.  
>Silt Fence or construction activities shall not encroach into CRZ

LEGEND			
Silt Fence	Orange	Inlet Protection	Blue
Double Row Silt Fence	Violet	Mulch	Yellow
		Vegetation	Green
		Vegetation Barrier	Brown