


# Erosion Control SAMPLE COPY Demolition

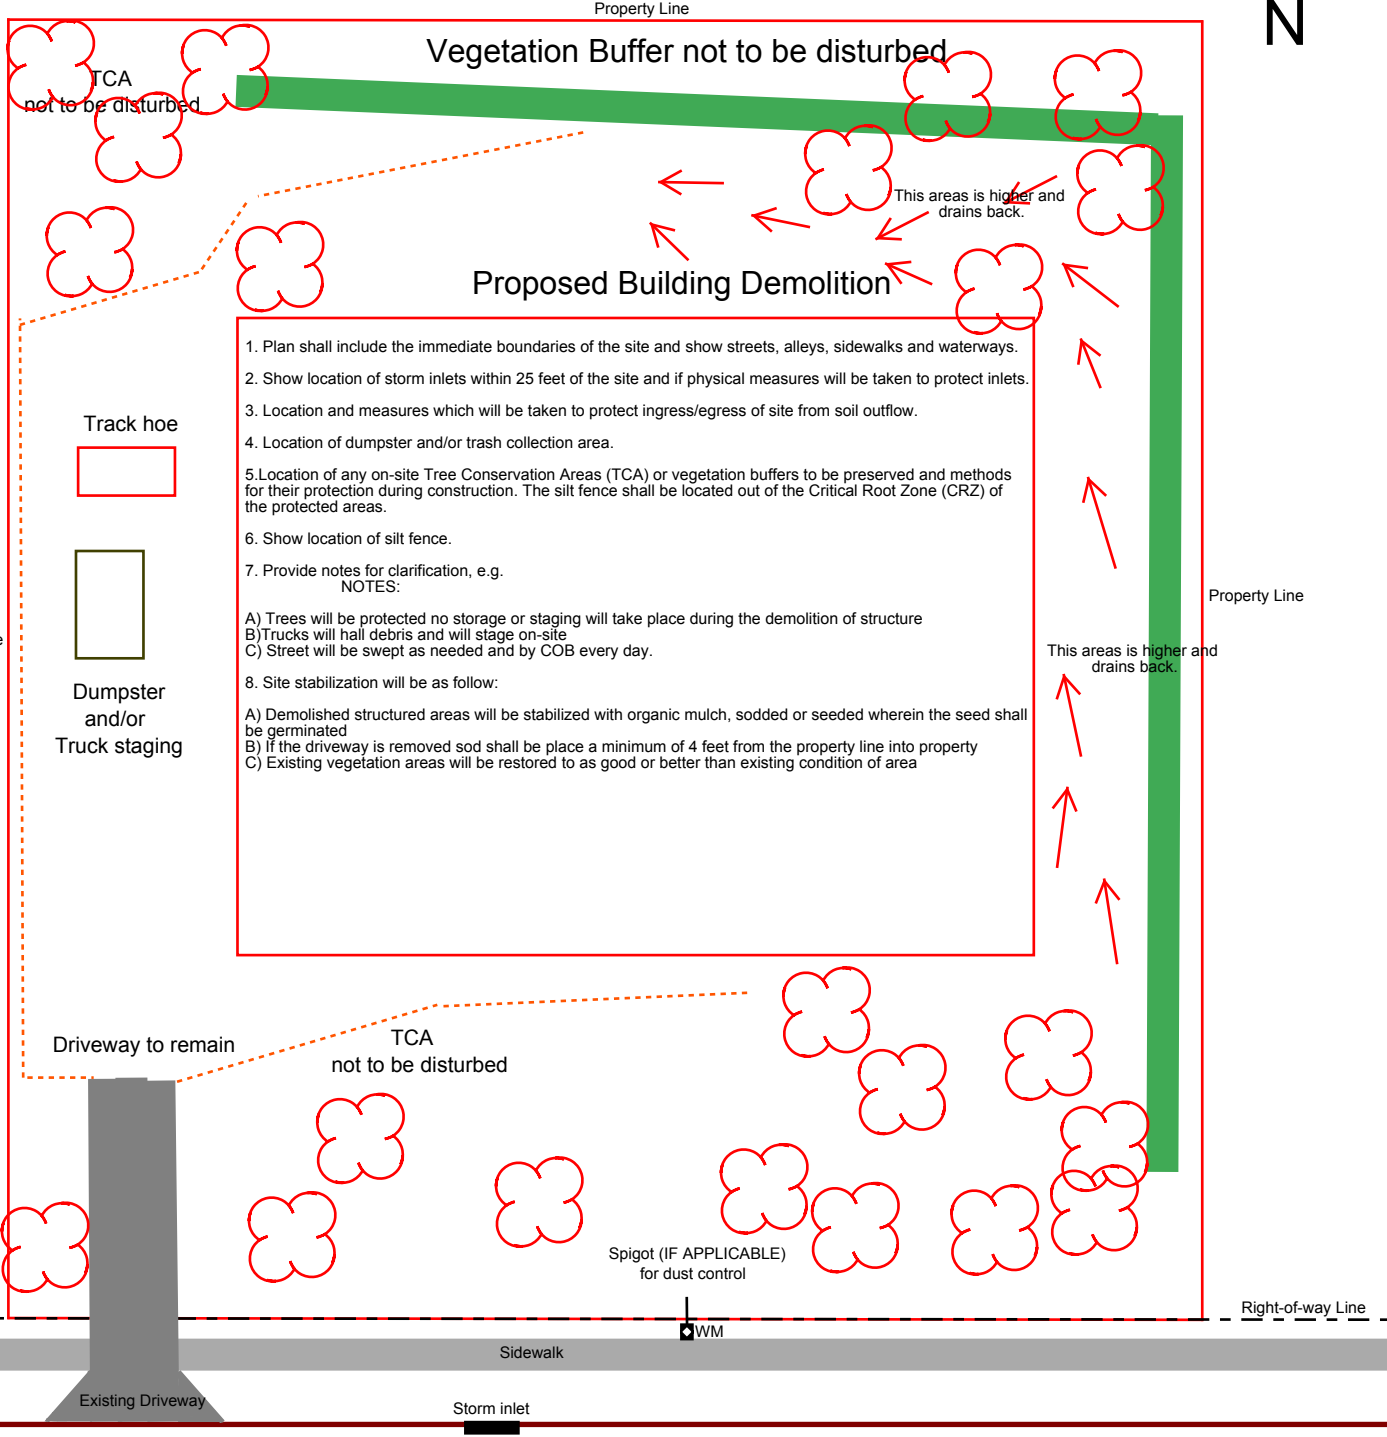

## Main Street

\*Tree Conservation Area (TCA)  
\*Critical Root Zone (CRZ)  
>If tree Barrier is not provided Silt fence shall be set off the tree CRZ, 1ft from trunk for every inch of diameter of tree.  
>Silt Fence or construction activities shall not encroach into CRZ

LEGEND		
Silt Fence	Inlet Protection	Blue
Double Row Silt Fence	Mulch	Yellow
	Vegetation	Green
	Vegetation Barrier	Brown
		Orange
		Violet