


# Erosion Control SAMPLE COPY

## Single Family Developments

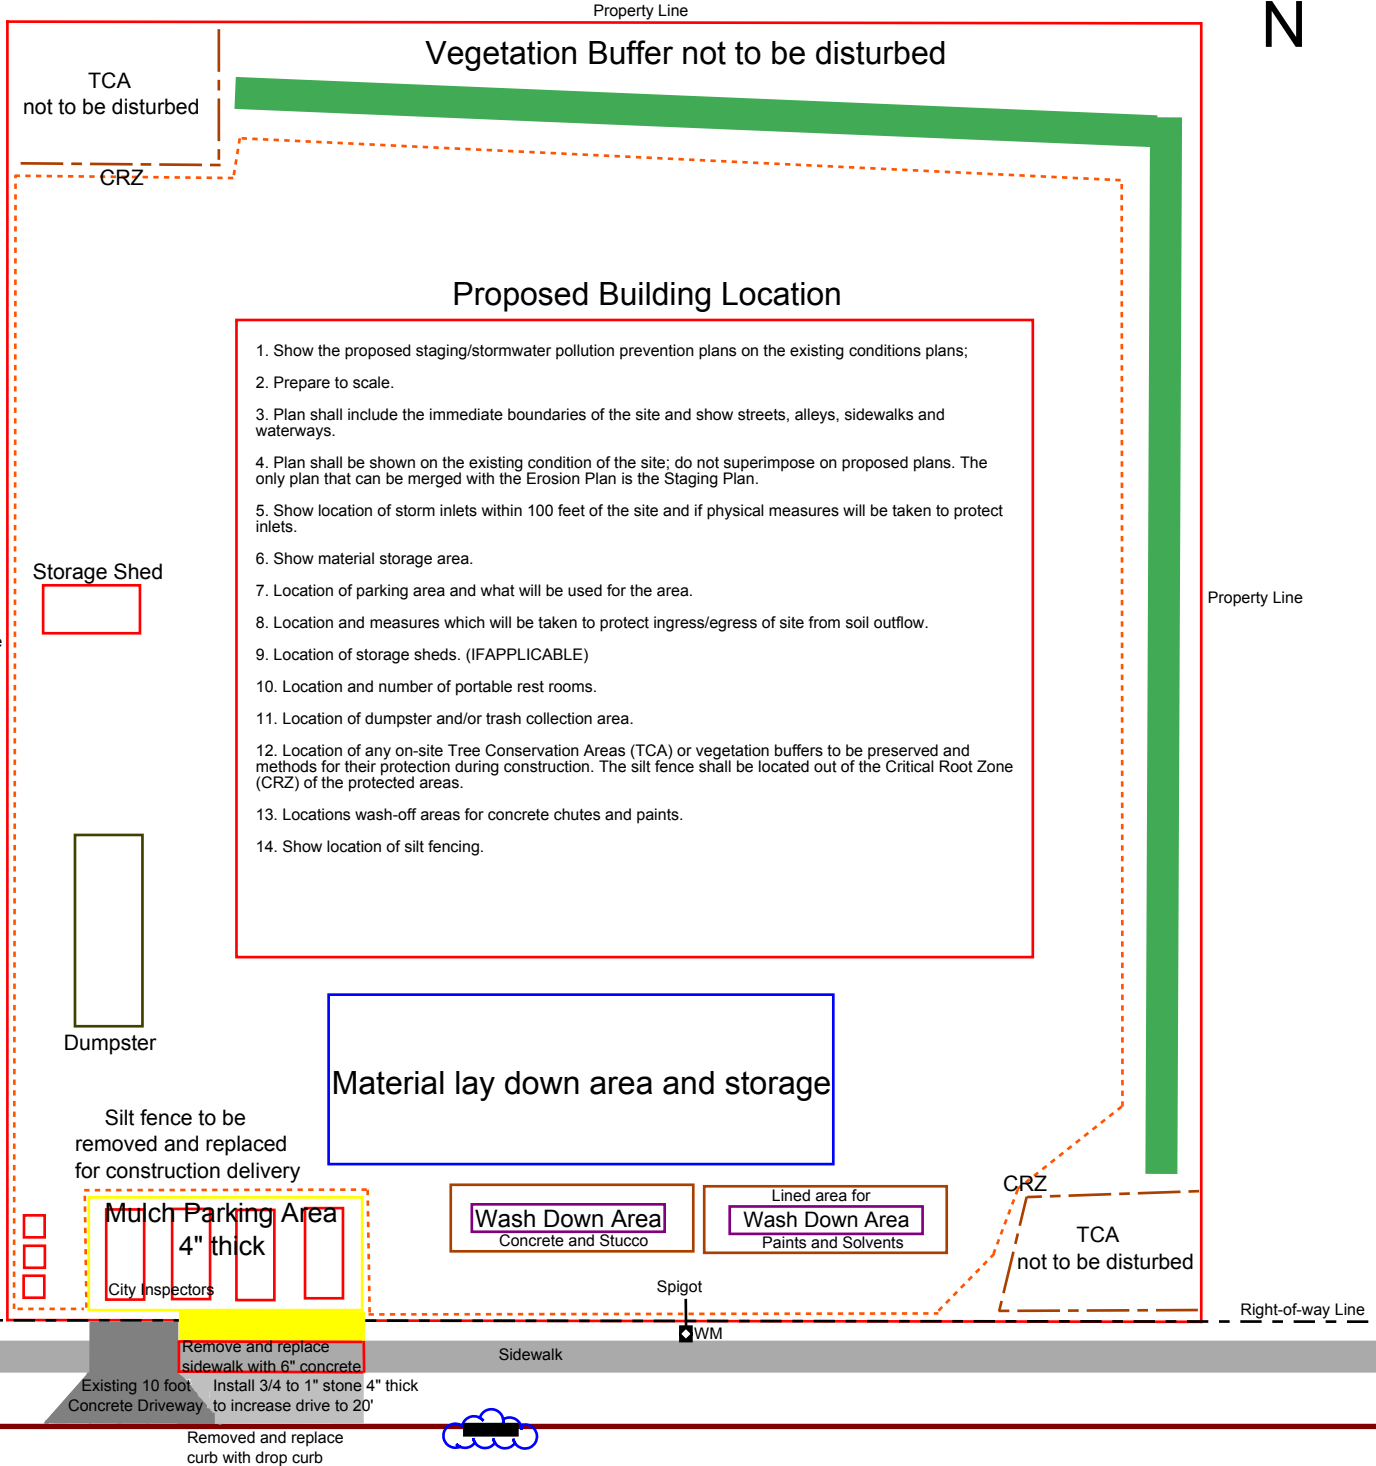

## Main Street

\*Tree Conservation Area (TCA)

\*Critical Root Zone (CRZ)

>If tree Barrier is not provided Silt fence shall be set off the tree CRZ, 1ft from trunk for every inch of diameter of tree.

>Silt Fence or construction activities shall not encroach into CRZ

### LEGEND

Silt Fence	Orange	Inlet Protection	Blue
Double Row Silt Fence	Violet	Mulch	Yellow
		Vegetation	Green
		Vegetation Barrier	Brown